
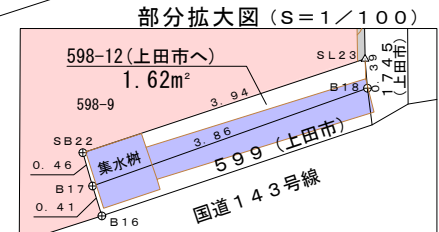
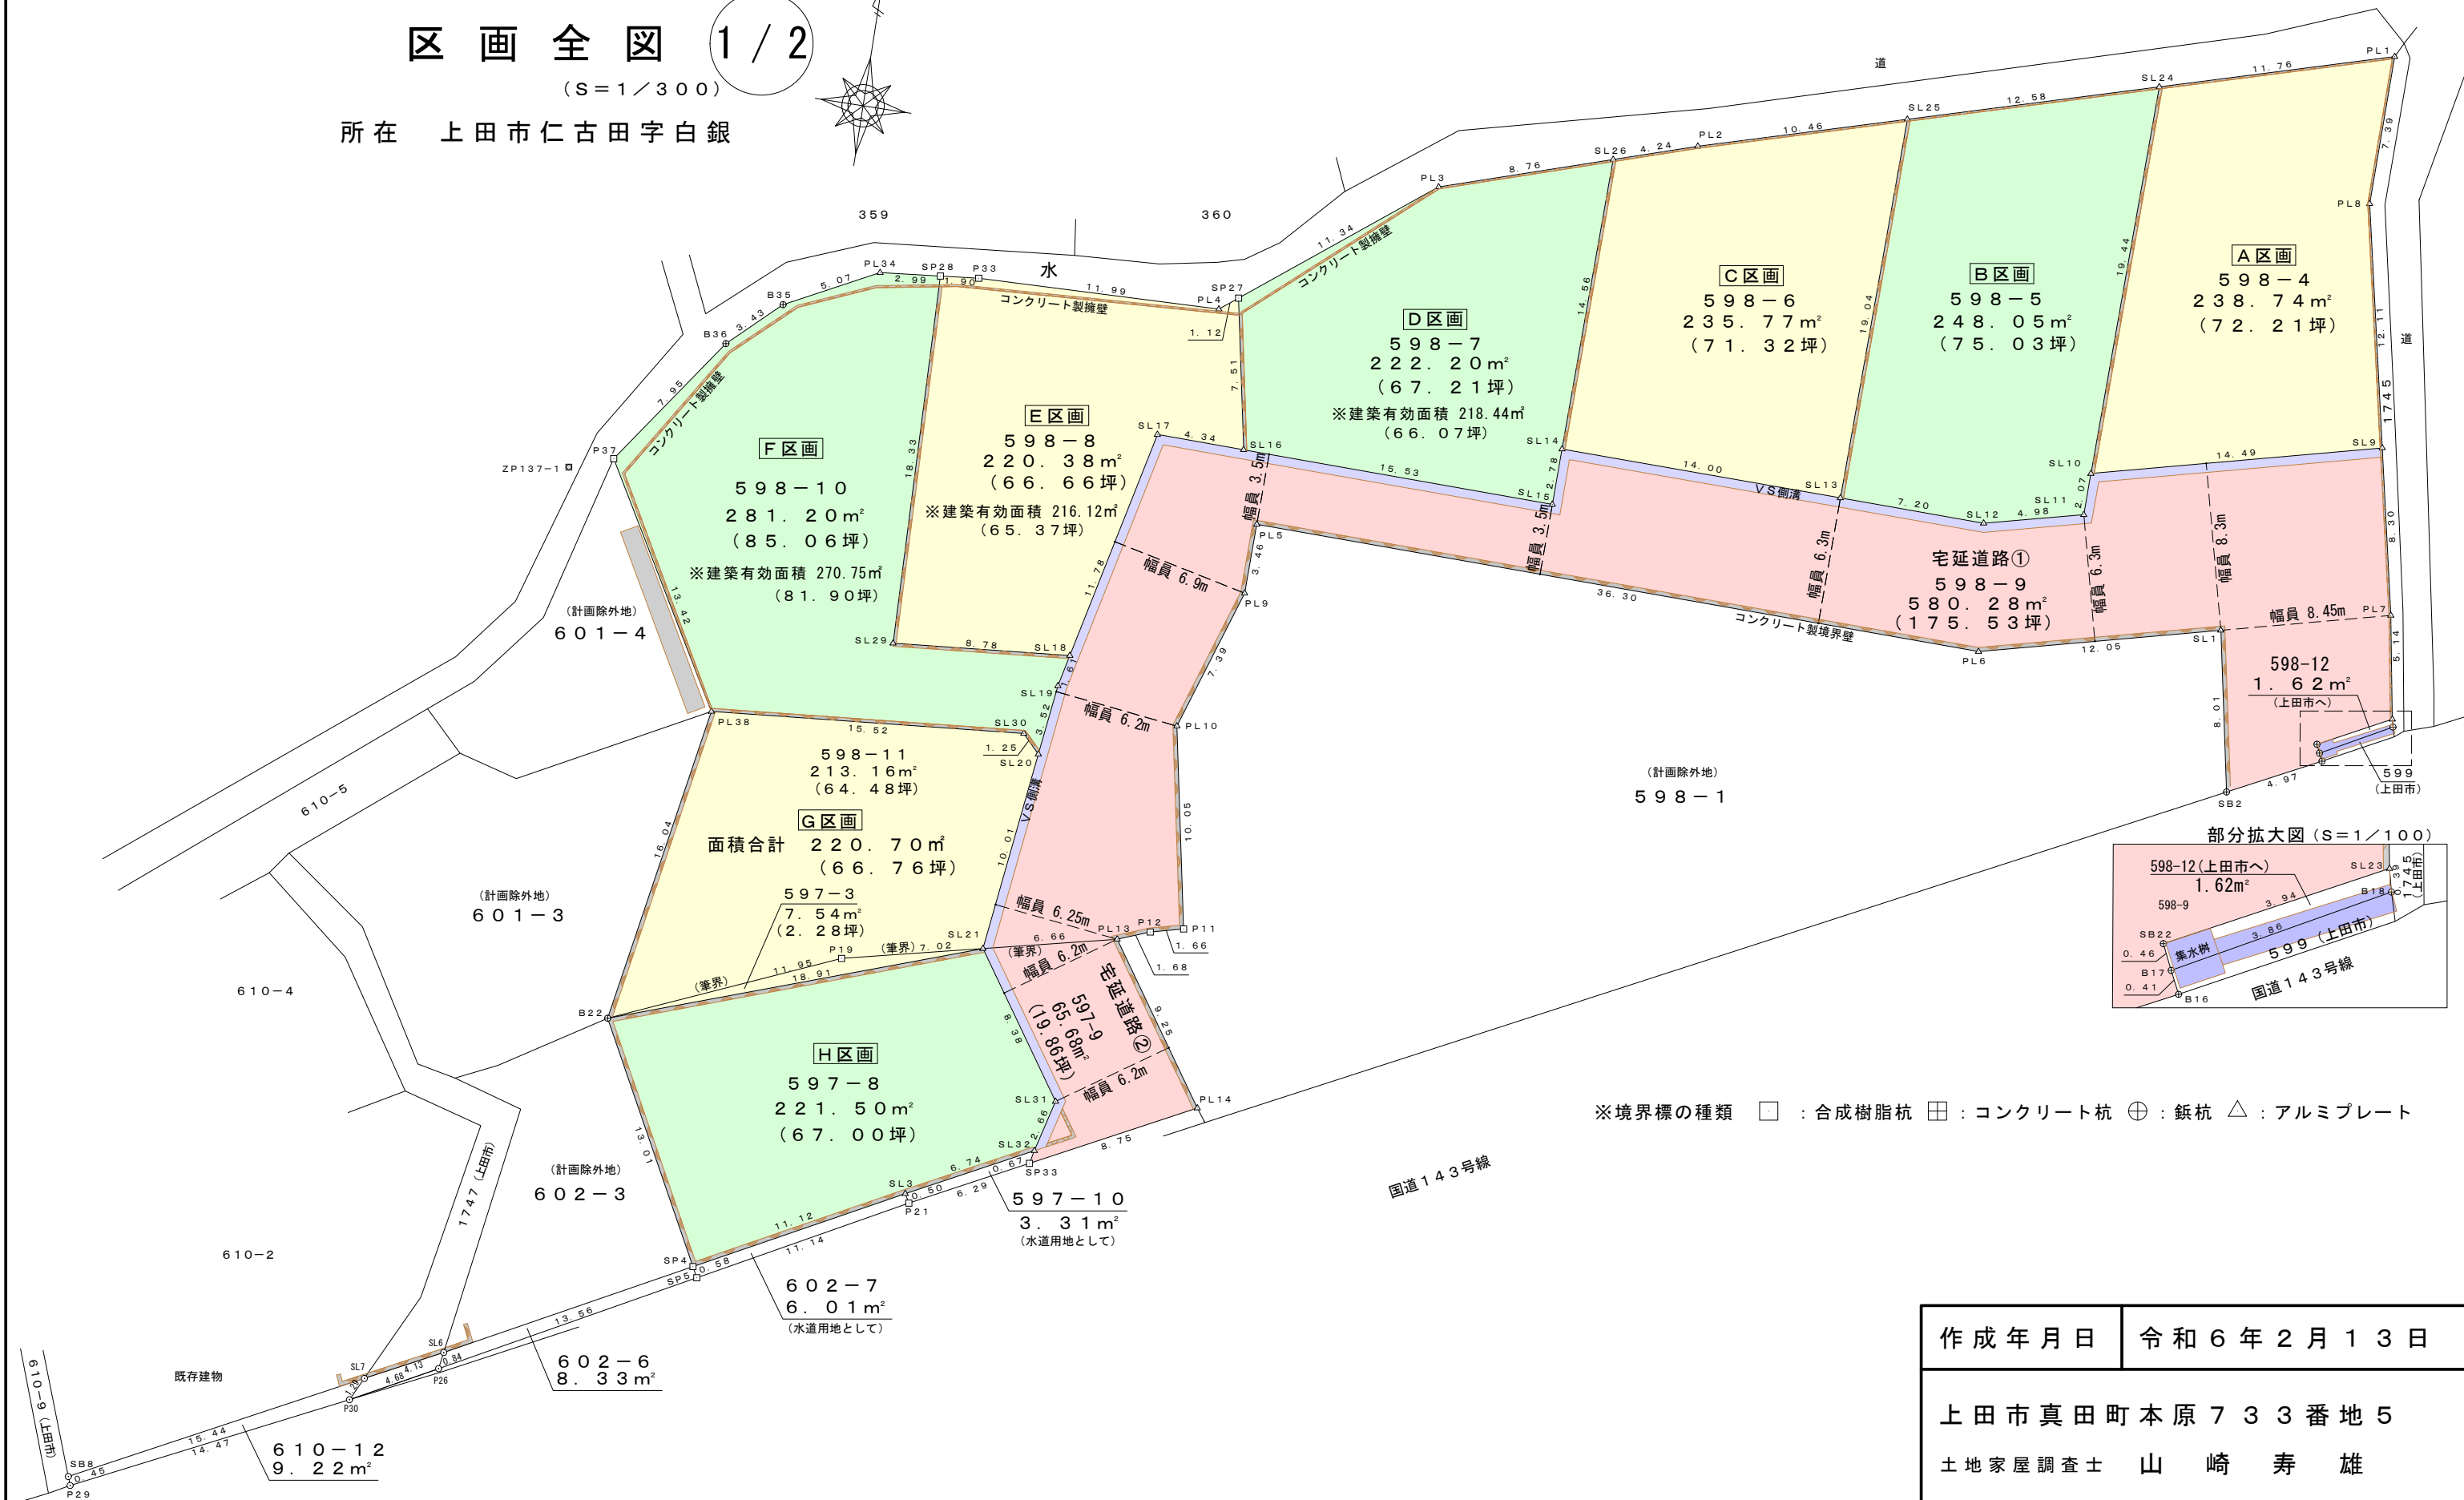


区画全図 1 / 2

(S=1/300)

所在 上田市仁古田字白銀

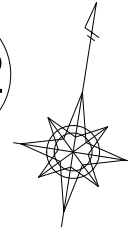

作成年月日 令和6年2月13日

上田市真田町本原733番地5
土地家屋調査士 山崎寿雄

座標求積表（※任意座標使用）

地番 測点	A区画 598-4				
	X	Y	X-X	Y (X-X)	辺長
PL1	42102.297	-29175.072	4.108	-119851.195776	11.76
SL24	42099.017	-29186.363	-22.717	663026.608271	19.44
SL10	42079.580	-29186.756	-15.961	465849.812516	14.49
SL9	42083.056	-29172.694	15.329	-447188.226326	12.11
PL8	42094.909	-29175.173	19.241	-561359.503693	7.39
			倍面積	477.494992	
			面積	238.747496	
			地積	238.74 m ²	
			坪	72.21	

地番 測点	B区画 598-5				
	X	Y	X-X	Y (X-X)	辺長
SL24	42099.017	-29186.363	15.927	-464851.203501	12.58
SL25	42095.507	-29198.445	-22.543	658220.545635	19.04
SL13	42076.474	-29198.828	-19.177	559945.924556	7.20
SL12	42076.330	-29191.626	1.039	-30330.099414	4.98
SL11	42077.513	-29186.789	3.250	-94857.064250	2.07
SL10	42079.580	-29186.756	21.504	-627632.001024	19.44
			倍面積	496.102002	
			面積	248.051001	
			地積	248.05 m ²	
			坪	75.03	

地番 測点	C区画 598-6				
	X	Y	X-X	Y (X-X)	辺長
SL25	42095.507	-29198.445	16.113	-470474.544285	10.46
PL2	42092.587	-29208.494	-4.215	123113.802210	4.24
SL26	42091.292	-29212.533	-15.850	463018.648050	14.56
SL14	42076.737	-29212.825	-14.818	432875.640850	14.00
SL13	42076.474	-29198.828	18.770	-548062.001560	19.04
			倍面積	471.545265	
			面積	235.7726325	
			地積	235.77 m ²	
			坪	71.32	

地番 測点	D区画 598-7				
	X	Y	X-X	Y (X-X)	辺長
SL26	42091.292	-29212.533	11.881	-347074.104573	8.76
PL3	42088.618	-29220.870	-9.645	281835.291150	11.34
SP27	42081.647	-29229.808	-14.348	419389.285184	7.51
SL16	42074.270	-29228.400	-7.692	224824.852800	15.53
SL15	42073.955	-29212.876	2.467	-72068.165092	2.78
SL14	42076.737	-29212.825	17.337	-506462.747025	14.56
			倍面積	444.412444	
			面積	222.206222	
			地積	222.20 m ²	
			坪	67.21	

地番 測点	E区画 598-8				
	X	Y	X-X	Y (X-X)	辺長
PL4	42080.960	-29230.689	-1.011	29552.226579	11.99
P33	42080.636	-29242.674	-0.509	14884.521066	1.90
SP28	42080.451	-29244.566	-18.511	541346.161226	18.33
SL29	42062.125	-29244.080	-17.578	514052.438240	8.78
SL18	42062.873	-29235.334	12.236	-357723.546824	11.78
SL17	42074.361	-29232.736	11.397	-333165.492192	4.34
SL16	42074.270	-29228.400	7.286	-212958.122400	7.51
SP27	42081.647	-29229.808	6.690	-195547.415520	1.12
			倍面積	440.770175	
			面積	220.3850875	
			地積	220.38 m ²	
			坪	66.66	

地番 測点	F区画 598-10				
	X	Y	X-X	Y (X-X)	辺長
SP28	42080.451	-29244.566	18.036	-527454.992376	2.99
PL34	42080.161	-29247.541	-2.602	76102.101682	5.07
B35	42077.849	-29252.048	-4.655	136168.283440	3.43
B36	42075.506	-29254.550	-8.825	258171.403750	7.95
P37	42069.024	-29259.161	-18.106	529766.369066	13.42
PL38	42057.400	-29252.451	-10.318	301826.789418	15.52
SL30	42058.706	-29236.991	0.407	-11899.455337	1.25
SL20	42057.807	-29236.122	2.599	-75984.681078	3.52
SL19	42061.305	-29235.688	5.066	-148107.995408	1.61
SL18	42062.873	-29235.334	0.820	-23972.973880	8.78
SL29	42062.125	-29244.080	17.578	-514052.438240	18.33
			倍面積	562.411037	
			面積	281.2055185	
			地積	281.20 m ²	
			坪	85.06	

G区画求積表

地番 測点	598-11				
	X	Y	X-X	Y (X-X)	辺長
SL20	42057.807	-29236.122	10.833	-316714.909626	1.25
SL30	42058.706	-29236.991	-0.407	11899.455337	15.52
PL38	42057.400	-29252.451	-17.107	500421.679257	16.04
B22	42041.599	-29255.183	-11.090	324439.979470	11.95
P19	42046.310	-29244.196	6.274	-183478.085704	7.02
SL21	42047.873	-29237.348	11.497	-336141.789956	10.01
			倍面積	426.328778	
			面積	213.164389	
			地積	213.16 m ²	
			坪	64.48	

地番 測点	597-3				
	X	Y	X-X	Y (X-X)	辺長
SL21	42047.873	-29237.348	4.711	-137737.146428	7.02
P19	42046.310	-29244.196	-6.274	183478.085704	11.95
B22	42041.599	-29255.183	1.563	-45725.851029	18.91
			倍面積	15.088247	
			面積	7.5441235	
			地積	7.54 m ²	
			坪	2.28	

G区画合計面積 220.70m²
坪 66.76

地番 測点	H区画 597-8				
	X	Y	X-X	Y (X-X)	辺長
SL21	42047.873	-29237.348	0.649	-18975.038852	18.91
B22	42041.599	-29255.183	-17.775	520010.877825	13.01
SP4	42030.098	-29249.111	-6.310	184561.890410	11.12
SL3	42035.289	-29239.282	8.279	-242072.015678	6.74
SL32	42038.377	-29233.291	5.661	-165489.660351	2.66
SL31	42040.950	-29232.628	9.496	-277593.035488	8.38
			倍面積	443.017866	
			面積	221.508933	
			地積	221.50 m ²	
			坪	67.00	

地番 測点	宅延道路① 598-9				
	X	Y	X-X	Y (X-X)	辺長
SL9	42083.056	-29172.694	4.652	-135711.372488	14.49
SL10	42079.580	-29186.756	-5.543	161782.188508	2.07
SL11	42077.513	-29186.789	-3.250	94857.064250	4.98
SL12	42076.330	-29191.626	-1.039	30330.099414	7.20
SL13	42076.474	-29198.828	0.407	-11883.922996	14.00
SL14	42076.737	-29212.825	-2.519	73587.106175	2.78
SL15	42073.955	-29212.876	-2.467	72068.165092	15.53
SL16	42074.270	-29228.400	0.406	-11866.730400	4.34
SL17	42074.361	-29232.736	-11.397	333165.492192	11.78
SL18	42062.873	-29235.334	-13.056	381696.520704	1.61
SL19	42061.305	-29235.688	-5.066	148107.995408	3.52
SL20	42057.807	-29236.122	-13.432	392699.590704	10.01
SL21	42047.873	-29237.348	-8.452	247114.065296	6.66
PL13	42049.355	-29230.850	2.087	-61004.783950	1.68
P12	42049.960	-29229.285	1.013	-29609.265705	1.66
P11	42050.368	-29227.678	10.279	-300431.302162	10.05
PL10	42060.239	-29229.557	16.892	-493745.676844	7.39
PL9	42067.260	-29227.255	10.482	-306360.086910	3.46
PL5	42070.721	-29227.189	2.751	-80403.996939	36.30
PL6	42070.011	-29190.900	2.180	-63636.162000	12.05
SL1	42072.901	-29179.199	-4.978	145254.052622	8.01
SB2	42065.033	-29177.686	-5.628	164212.016808	4.97
B16	42067.273	-29173.250	2.611	-76171.355750	0.41
B17	42067.644	-29173.432	0.786	-22930.317552	0.46
SB22	42068.059	-29173.627	2.218	-64707.104686	3.94
SL23	42069.862	-29170.129	6.869	-200369.616101	5.14
PL7	42074.928	-29170.994	13.194	-384882.094836	8.30
			倍面積	1160.567854	
			面積	580.283927	
			地積	580.28 m ²	
			坪	175.53	

地番 測点	宅延道路② 597-9				
	X	Y	X-X	Y (X-X)	辺長
PL13	42049.355	-29230.850	6.165	-180208.190250	6.66
SL21	42047.873	-29237.348	-8.405	245739.909940	8.38
SL31	42040.950	-29232.628	-9.496	277593.035488	2.66
SL32	42038.377	-29233.291	-3.227	94335.830057	0.67
SP33	42037.723	-29233.430	3.331	-97376.555330	8.75
PL14	42041.708	-29225.642	11.632	-339952.667744	9.25
			倍面積	131.362161	
			面積	65.6810805	
			地積	65.68 m ²	
			坪	19.86	

地番 測点	上田市へ移転予定地 598-12				
	X	Y	X-X	Y (X-X)	辺長
SL23	42069.862	-29170.129	-1.424	41538.263696	3.94
SB22	42068.059	-29173.627	-2.218	64707.104686	0.46
B17	42067.644	-29173.432	1.424	-41542.967168	3.86
B18	42069.483	-29170.039	2.218	-64699.146502	0.39
			倍面積	3.254712	
			面積	1.627356	
			地積	1.62 m ²	
			坪	0.49	

地番	水道用地 597-10				
測点	X	Y	X-X	Y (X-X)	辺長
SL32	42038.377	-29233.291	-2.434	71153.830294	6.74
SL3	42035.289	-29239.282	-3.520	102922.272640	0.50
P21	42034.857	-29239.030	2.434	-71167.799020	6.29
SP33	42037.723	-29233.430	3.520	-102901.673600	0.67
			倍面積	6.630314	
			面積	3.315157	
			地積	3.31 m ²	
			坪	1.00	