


(縮尺: 1 / 250)

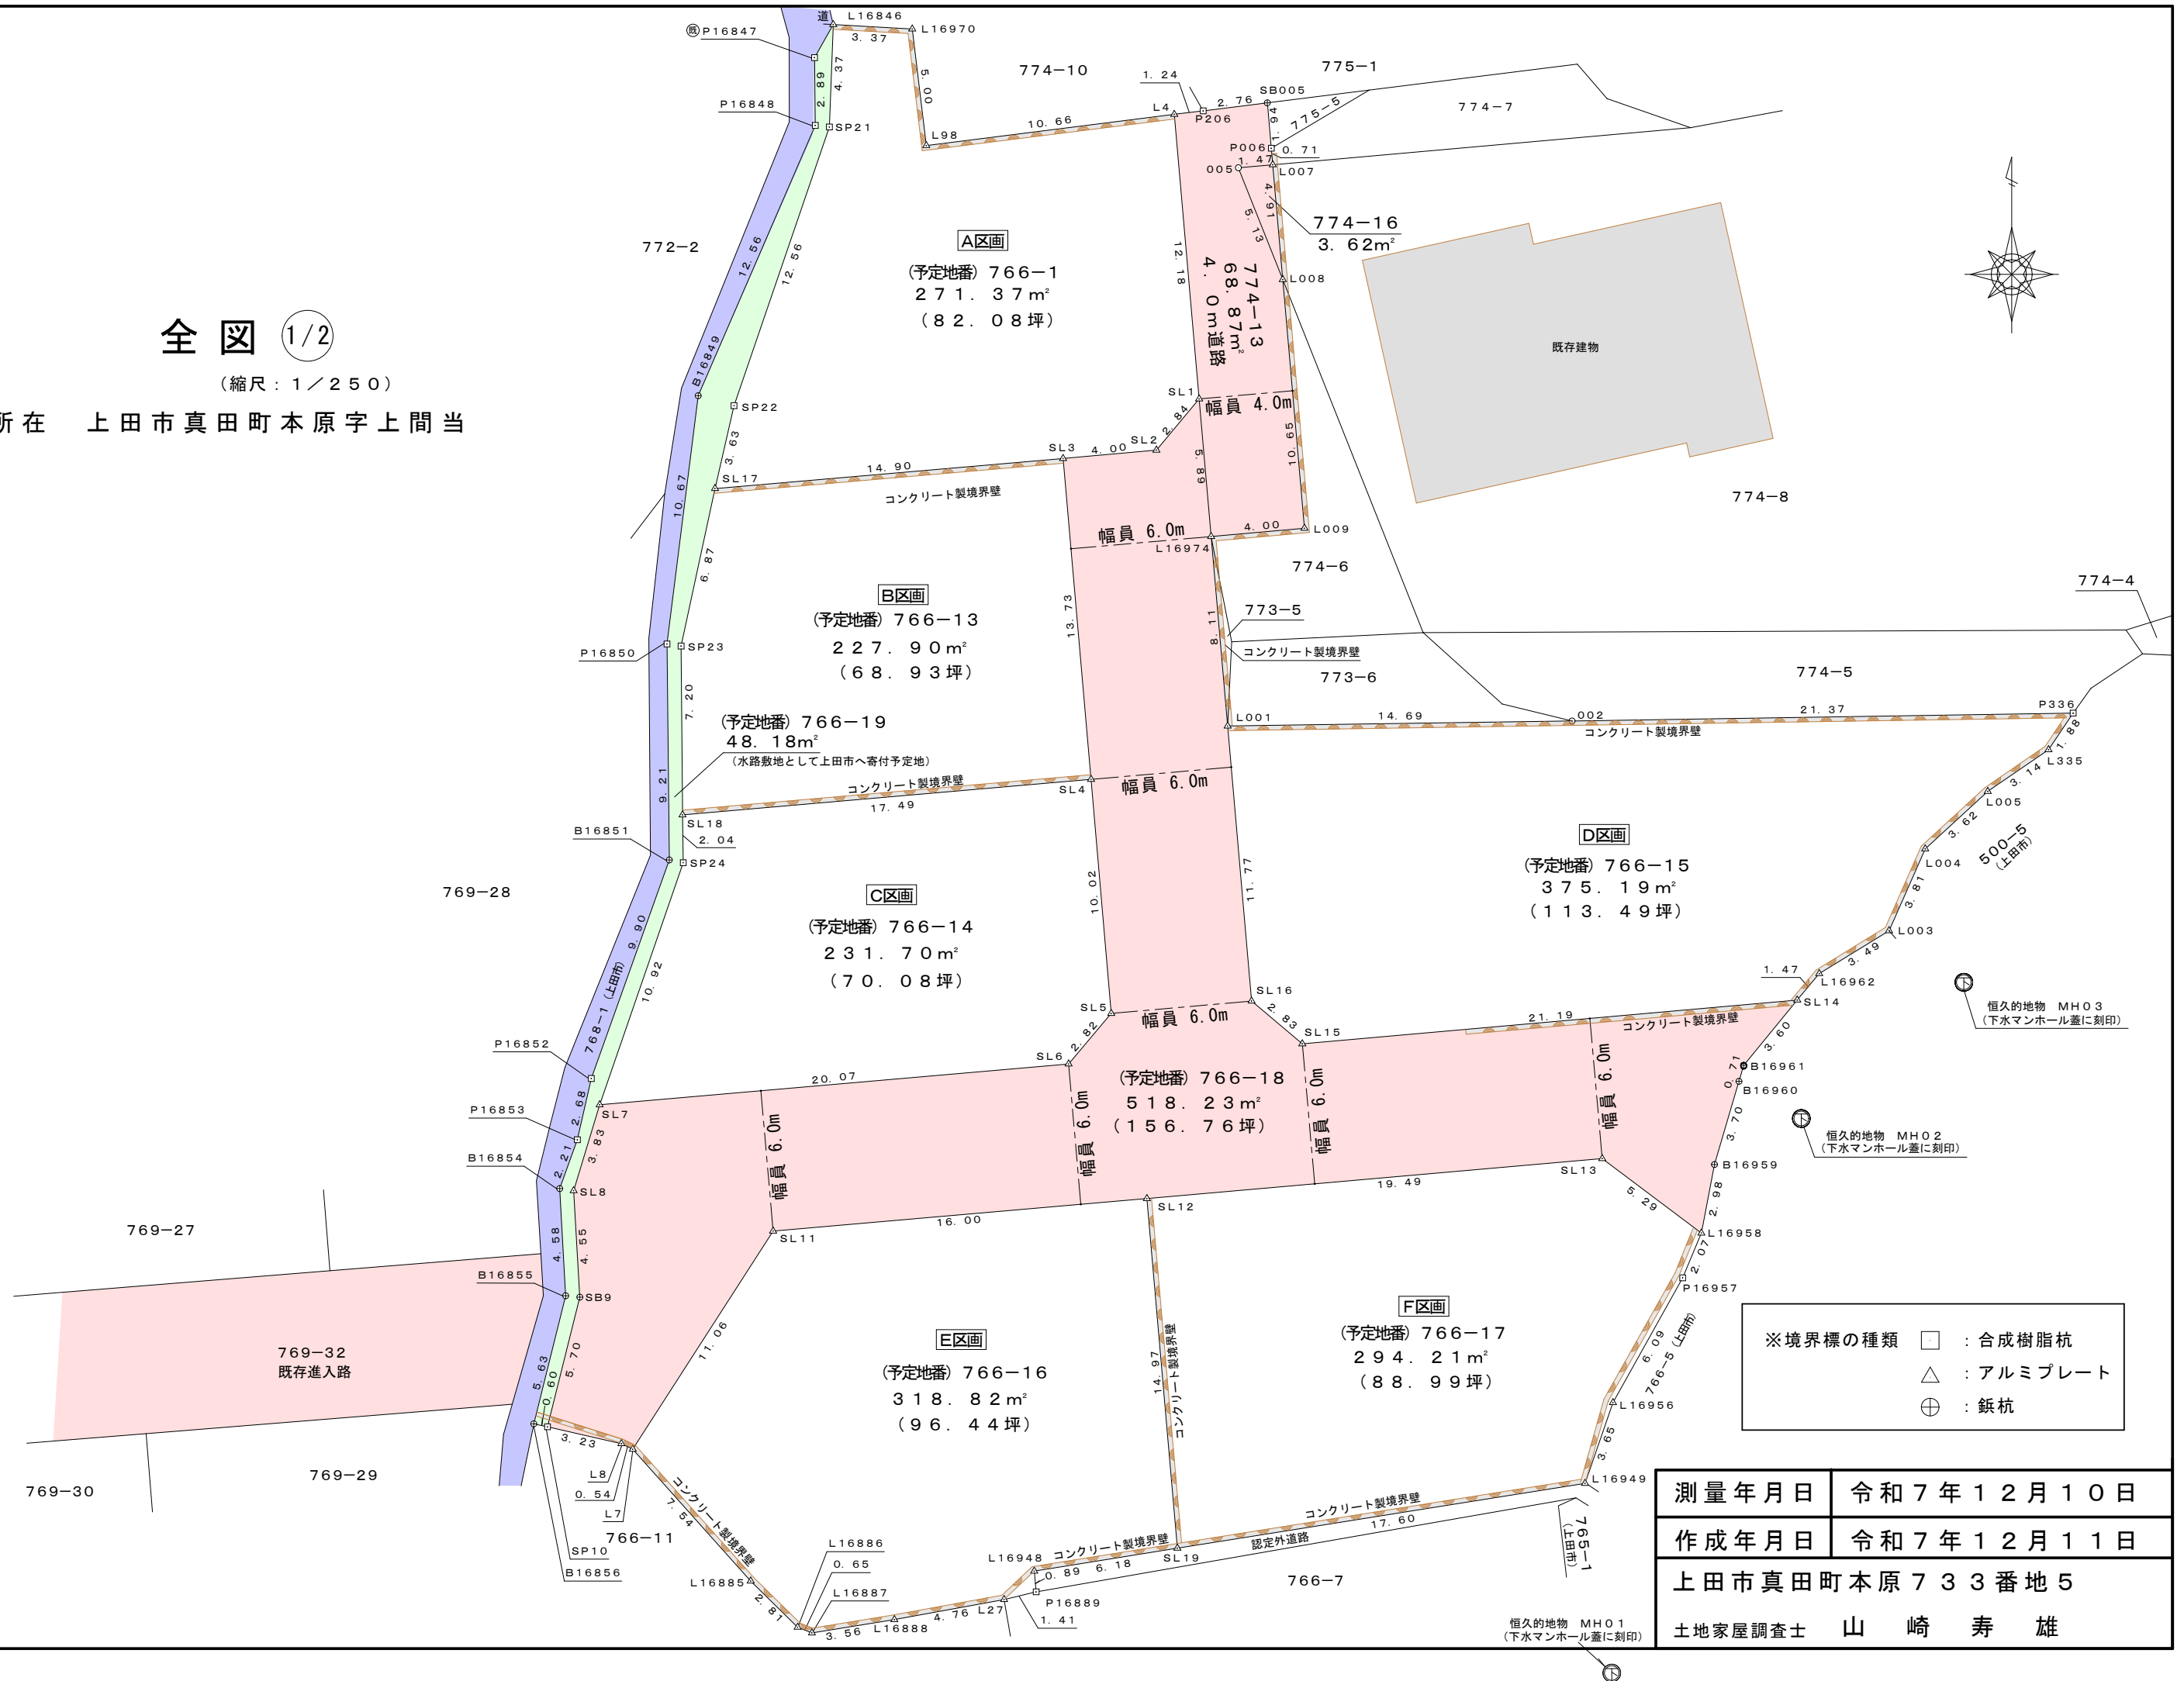

測量年月日	令和7年12月10日
作成年月日	令和7年12月11日
上田市真田町本原733番地5	
土地家屋調査士	山崎 寿雄

全図 2/2

所在 上田市真田町本原字上間当

座 標 求 積 表 (※任意座標－再測量又はパラメータ変換がされていない。)

地 番		(A区画) 766-1				
測 点		X	Y	X-X	Y (X-X)	辺 長
L4		47294.988	-18126.972	10.806	-195880.059432	10.66
L98		47293.657	-18137.548	3.637	-65966.262076	5.00
L16970		47298.625	-18138.147	5.159	-93574.700373	3.37
L16846		47298.816	-18141.516	-4.179	75813.395364	4.37
SP21		47294.446	-18141.680	-16.252	294838.583360	12.56
SP22		47282.564	-18145.747	-15.417	279752.981499	3.63
SL17		47279.029	-18146.558	-2.254	40902.341732	14.90
SL3		47280.310	-18131.715	1.640	-29736.012600	4.00
SL2		47280.669	-18127.733	2.541	-46062.569553	2.84
SL1		47282.851	-18125.913	14.319	-259544.948247	12.18
				倍 面 積	542.749674	
				面 積	271.374837	
				地 積	271.37 m²	

地 番		(B区画) 766-13				
測 点		X	Y	X-X	Y (X-X)	辺 長
SL3		47280.310	-18131.715	12.402	-224869.529430	14.90
SL17		47279.029	-18146.558	-7.996	145099.877768	6.87
SP23		47272.314	-18148.005	-13.917	252565.785585	7.20
SL18		47265.112	-18147.942	-5.687	103207.346154	17.49
SL4		47266.627	-18130.522	15.198	-275547.673356	13.73
				倍 面 積	455.806721	
				面 積	227.9033605	
				地 積	227.90 m²	

地 番		(C区画) 766-14				
測 点		X	Y	X-X	Y (X-X)	辺 長
SL4		47266.627	-18130.522	8.467	-153511.129774	17.49
SL18		47265.112	-18147.942	-3.554	64497.785868	2.04
SP24		47263.073	-18147.913	-12.362	224344.500506	10.92
SL7		47252.750	-18151.476	-8.581	155757.815556	20.07
SL6		47254.492	-18131.479	3.895	-70622.110705	2.82
SL5		47256.645	-18129.662	12.135	-220003.448370	10.02
				倍 面 積	463.413081	
				面 積	231.7065405	
				地 積	231.70 m²	

地 番		(D区画) 766-15				
測 点		X	Y	X-X	Y (X-X)	辺 長
P336		47269.453	-18088.640	1.225	-22158.584000	21.37
002		47269.118	-18110.009	-0.550	9960.504950	14.69
L001		47268.903	-18124.697	-11.943	216463.256271	11.77
SL16		47257.175	-18123.677	-13.551	245593.947027	2.83
SL15		47255.352	-18121.511	0.043	-779.224973	21.19
SL14		47257.218	-18100.408	2.992	-54156.420736	1.47
L16962		47258.344	-18099.468	2.956	-53502.027408	3.49
L003		47260.174	-18096.491	5.318	-96237.139138	3.81
L004		47263.662	-18094.949	5.942	-107520.186958	3.62
L005		47266.116	-18092.283	4.231	-76548.449373	3.14
L335		47267.893	-18089.690	3.337	-60365.295530	1.88
				倍 面 積	750.380132	
				面 積	375.190066	
				地 積	375.19 m²	

地 番		(E区画) 766-16				
測 点		X	Y	X-X	Y (X-X)	辺 長
SL12		47248.751	-18128.141	13.525	-245183.107025	16.00
SL11		47247.367	-18144.080	-10.689	193942.071120	11.06
L7		47238.062	-18150.067	-14.925	270889.749975	7.54
L16885		47232.442	-18145.037	-7.590	137720.830830	2.81
L16886		47230.472	-18143.036	-2.211	40114.252596	0.65
L16887		47230.231	-18142.427	0.325	-5896.288775	3.56
L16888		47230.797	-18138.910	1.422	-25793.530020	4.76
L27		47231.653	-18134.229	1.184	-21470.927136	1.41
P16889		47231.981	-18132.862	1.211	-21958.895882	0.89
L16948		47232.864	-18132.943	1.861	-33745.406923	6.18
SL19		47233.842	-18126.840	15.887	-287981.107080	14.97
				倍 面 積	637.641680	
				面 積	318.820840	
				地 積	318.82 m²	

地 番		(F区画) 766-17				
測 点		X	Y	X-X	Y (X-X)	辺 長
SL13		47250.457	-18108.723	1.470	-26619.822810	19.49
SL12		47248.751	-18128.141	-16.615	301199.062715	14.97
SL19		47233.842	-18126.840	-12.145	220150.471800	17.60
L16949		47236.606	-18109.456	6.210	-112459.721760	3.65
L16956		47240.052	-18108.264	8.765	-158718.933960	6.09
P16957		47245.371	-18105.292	7.229	-130883.155868	2.07
L16958		47247.281	-18104.495	5.086	-92079.461570	5.29
				倍 面 積	588.438547	
				面 積	294.2192735	
				地 積	294.21 m²	

地 番		766-18 (6.0m道路)				
測 点		X	Y	X-X	Y (X-X)	辺 長
SL1		47282.851	-18125.913	3.687	-66830.241231	2.84
SL2		47280.669	-18127.733	-2.541	46062.569553	4.00
SL3		47280.310	-18131.715	-14.042	254605.542030	13.73
SL4		47266.627	-18130.522	-23.665	429058.803130	10.02
SL5		47256.645	-18129.662	-12.135	220003.448370	2.82
SL6		47254.492	-18131.479	-3.895	70622.110705	20.07
SL7		47252.750	-18151.476	-5.403	98072.424828	3.83
SL8		47249.089	-18152.587	-8.201	148869.365987	4.55
SB9		47244.549	-18152.325	-10.069	182775.760425	5.70
SP10		47239.020	-18153.701	-6.249	113442.477549	3.23
L8		47238.300	-18150.552	-0.958	17388.228816	0.54
L7		47238.062	-18150.067	9.067	-164566.657489	11.06
SL11		47247.367	-18144.080	10.689	-193942.071120	16.00
SL12		47248.751	-18128.141	3.090	-56015.955690	19.49
SL13		47250.457	-18108.723	-1.470	26619.822810	5.29
L16958		47247.281	-18104.495	-0.254	4598.541730	2.98
B16959		47250.203	-18103.935	6.472	-117168.667320	3.70
B16960		47253.753	-18102.891	4.228	-76539.023148	0.71
B16961		47254.431	-18102.691	3.465	-62725.824315	3.60
SL14		47257.218	-18100.408	0.921	-16670.475768	21.19
SL15		47255.352	-18121.511	-0.043	779.224973	2.83
SL16		47257.175	-18123.677	13.551	-245593.947027	11.77
L001		47268.903	-18124.697	19.807	-358995.873479	8.11
L16974		47276.982	-18125.402	13.948	-252813.107096	5.89
				倍 面 積	1036.477223	
				面 積	518.2386115	
				地 積	518.23 m²	

地 番		766-19(水路敷地として上田市へ移転予定地)				
測 点		X	Y	X-X	Y (X-X)	辺 長
L16846		47298.816	-18141.516	2.960	-53698.887360	1.62
P16847		47297.406	-18142.314	-4.303	78066.377142	2.89
P16848		47294.513	-18142.282	-14.420	261611.706440	12.56
B16849		47282.986	-18147.275	-22.112	401272.544800	10.67
P16850		47272.401	-18148.606	-19.795	359251.655770	9.21
B16851		47263.191	-18148.507	-18.529	336273.686203	9.90
P16852		47253.872	-18151.835	-11.932	216587.695220	2.68
P16853		47251.259	-18152.429	-4.692	85171.196868	2.21
B16854		47249.180	-18153.181	-6.655	120809.419555	4.58
B16855		47244.604	-18152.927	-10.037	182200.928299	5.63
B16856		47239.143	-18154.286	-5.584	101373.533024	0.60
SP10		47239.020	-18153.701	5.406	-98138.907606	5.70
SB9		47244.549	-18152.325	10.069	-182775.760425	4.55
SL8		47249.089	-18152.587	8.201	-148869.365987	3.83
SL7		47252.750	-18151.476	13.984	-253830.240384	10.92
SP24		47263.073	-18147.913	12.362	-224344.500506	2.04
SL18		47265.112	-18147.942	9.241	-167705.132022	7.20
SP23		47272.314	-18148.005	13.917	-252565.785585	6.87
SL17		47279.029	-18146.558	10.250	-186002.219500	3.63
SP22		47282.564	-18145.747	15.417	-279752.981499	12.56
SP21		47294.446	-18141.680	16.252	-294838.583360	4.37
				倍 面 積	96.379087	
				面 積	48.1895435	
				地 積	48.18 m ²	

地 番		774-13(4.0m道路)				
測 点		X	Y	X-X	Y (X-X)	辺 長
SB005		47295.478	-18123.003	1.593	-28869.943779	2.76
P206		47295.135	-18125.740	-0.490	8881.612600	1.24
L4		47294.988	-18126.972	-12.284	222671.724048	12.18
SL1		47282.851	-18125.913	-18.006	326375.189478	5.89
L16974		47276.982	-18125.402	-5.515	99961.592030	4.00
L009		47277.336	-18121.421	10.960	-198610.774160	10.65
L008		47287.942	-18122.346	15.371	-278558.580366	5.13
005		47292.707	-18124.241	4.895	-88718.159695	1.47
L007		47292.837	-18122.773	0.835	-15132.515455	0.71
P006		47293.542	-18122.834	2.641	-47862.404594	1.94
				倍 面 積	137.740107	
				面 積	68.8700535	
				地 積	68.87 m²	

地 番		774-16(4.0m道路の一部)				
測 点		X	Y	X-X	Y (X-X)	辺 長
L007		47292.837	-18122.773	4.765	-86355.013345	1.47
005		47292.707	-18124.241	-4.895	88718.159695	5.13
L008		47287.942	-18122.346	0.130	-2355.904980	4.91
				倍 面 積	7.241370	
				面 積	3.620685	
				地 積	3.62 m²	
合計面積						2358.133811
坪						713.33